




ENTRY ELEVATION

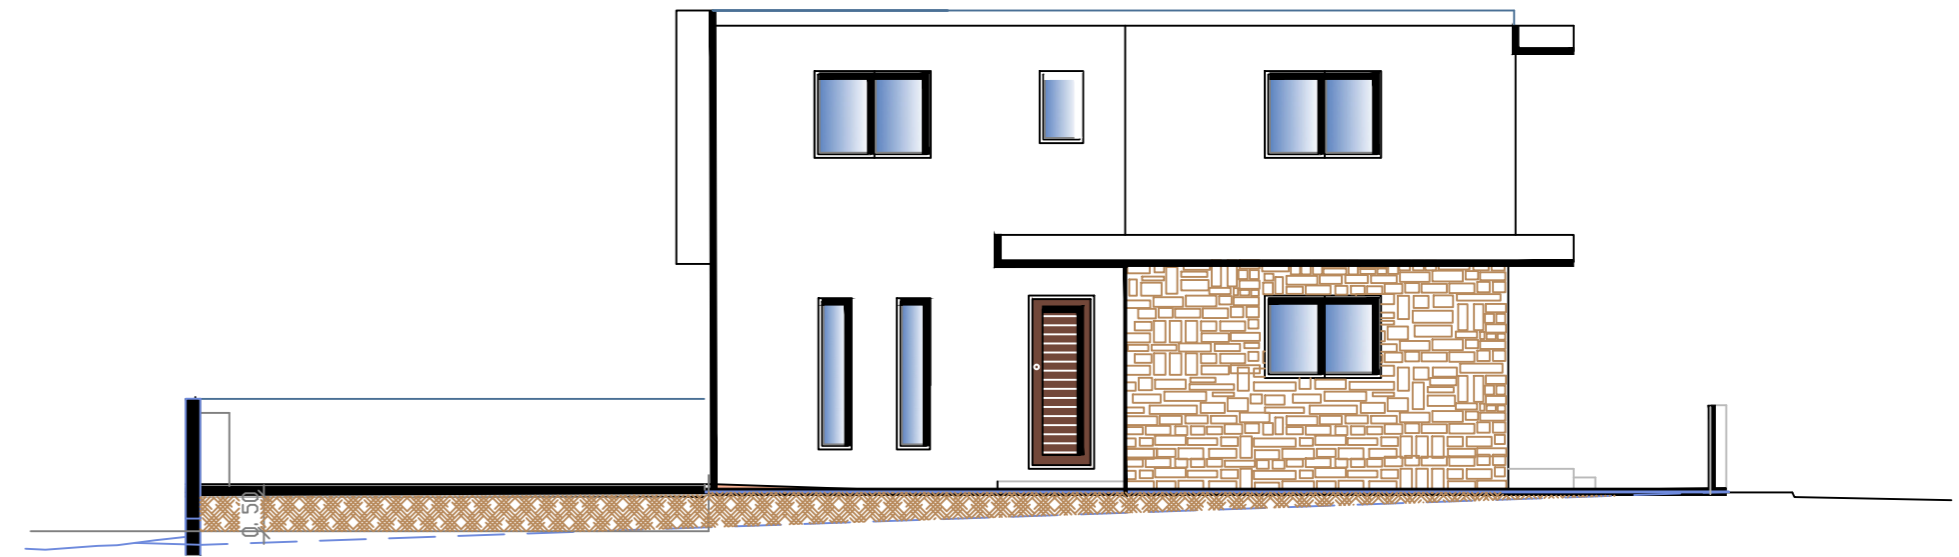

LEFT HAND SIDE ELEVATION

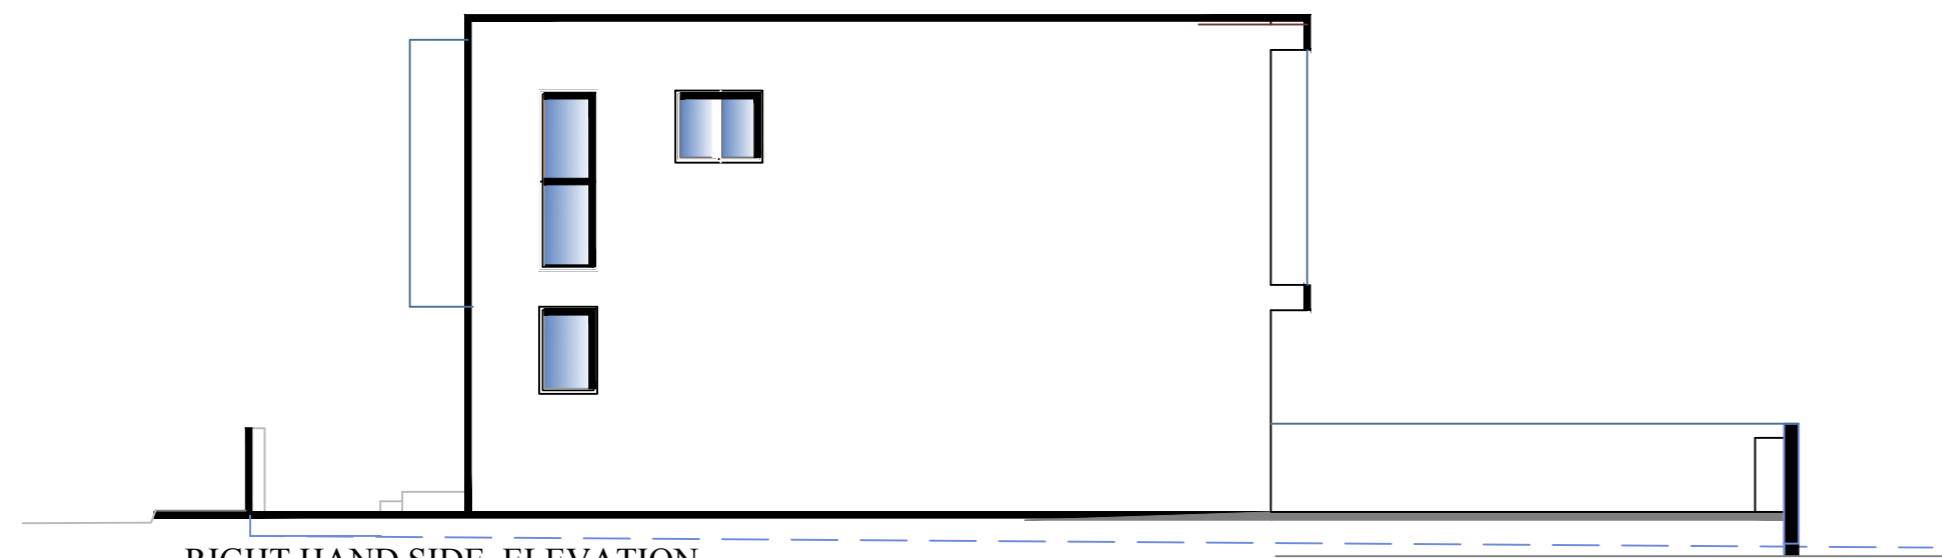

RIGHT HAND SIDE ELEVATION

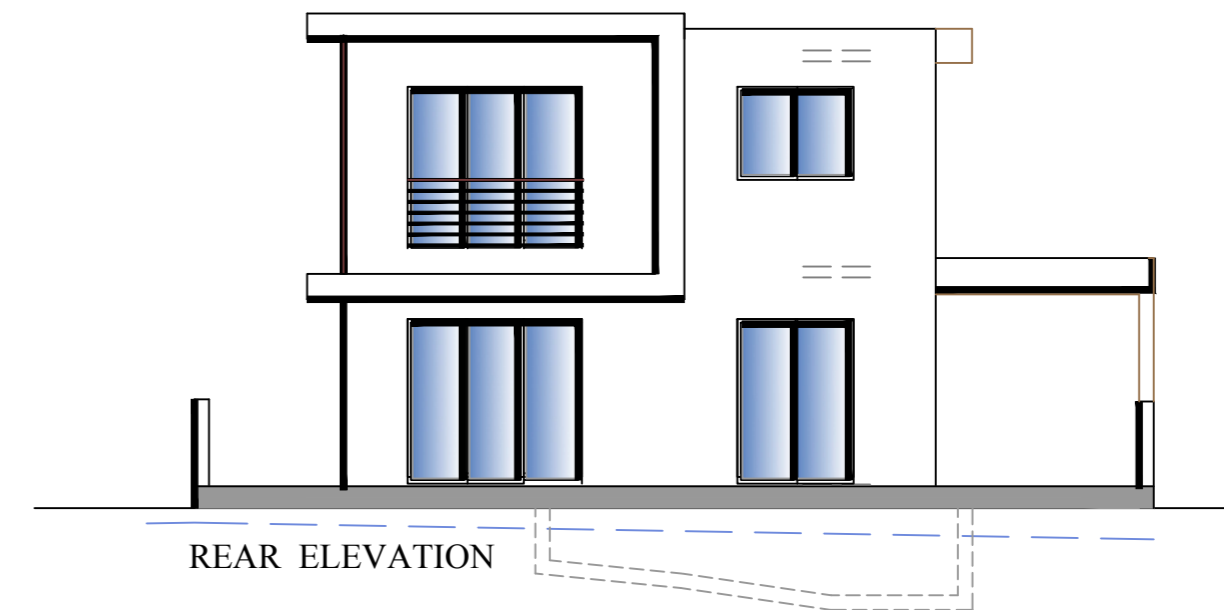

REAR ELEVATION

JOB :	YEROSKEPOU RESIDENCE PAPHOS - CYPRUS		ARCHITECT:	YIANNOUKOU LAMBRIANIDOU JOANNA TEL. 26 - 222700 , MOB . 99577622	
CLIENT:	MARINOS HADJIMITSIS & OTHER (FOR MEDOUSA CONSTR. LTD) (MR & MRS EDMONDSON)		ELEVATIONS		
	SCALE :1:100	DATE : AUG' 2016	DWG NO.:	A 4	