



**GROUND FLOOR PLAN**

HOUSE COVERED AREA = 84.30 SQM  
 COV.ENTRY VER.=1.10 SQM)  
 PARKING COVERED AREA = 22.80 SQM ( INCLUDING KIT. VER.=1.30 SQM)

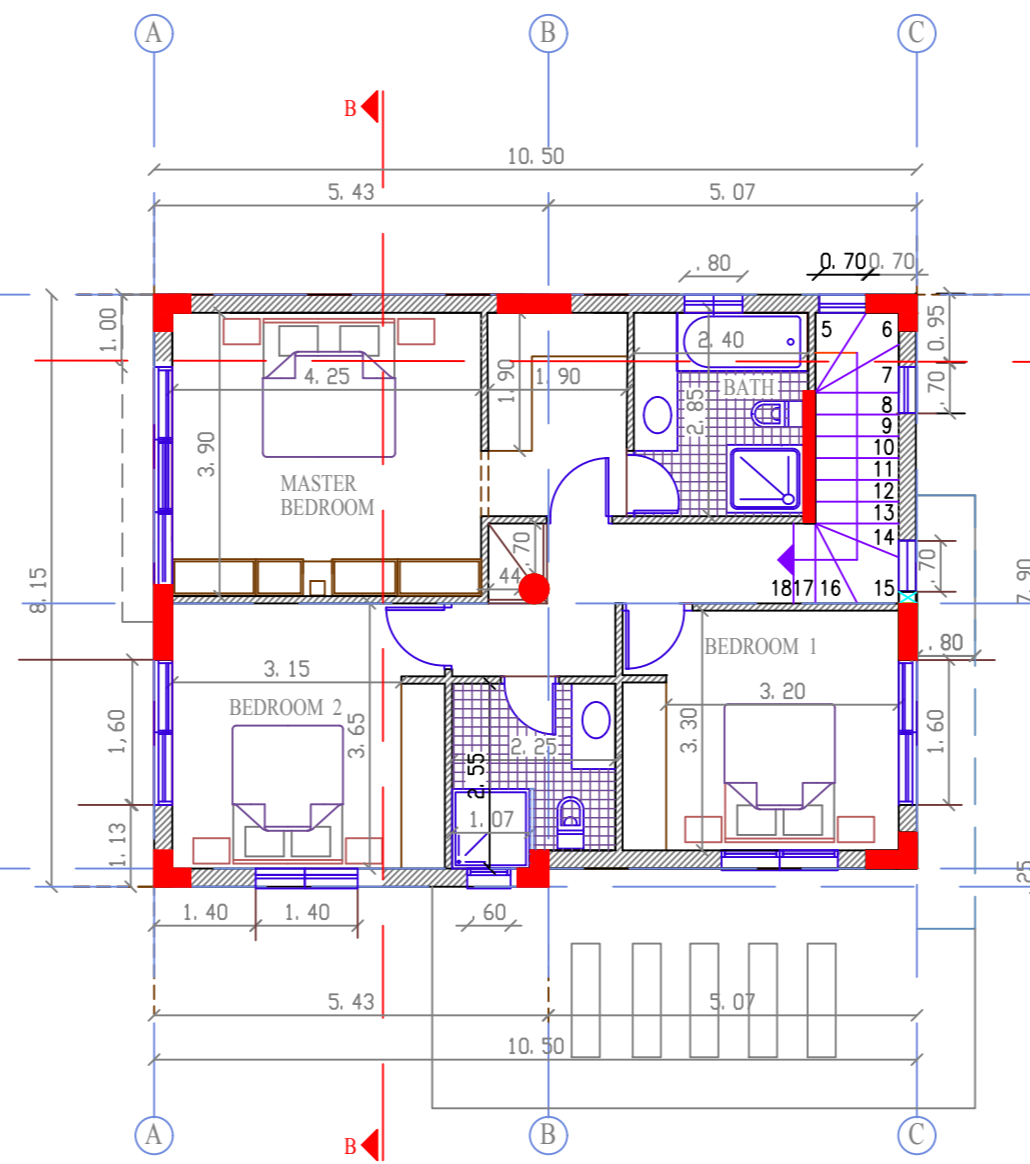

**UPPER FLOOR PLAN**

HOUSE COVERED AREA = 84.30 SQM

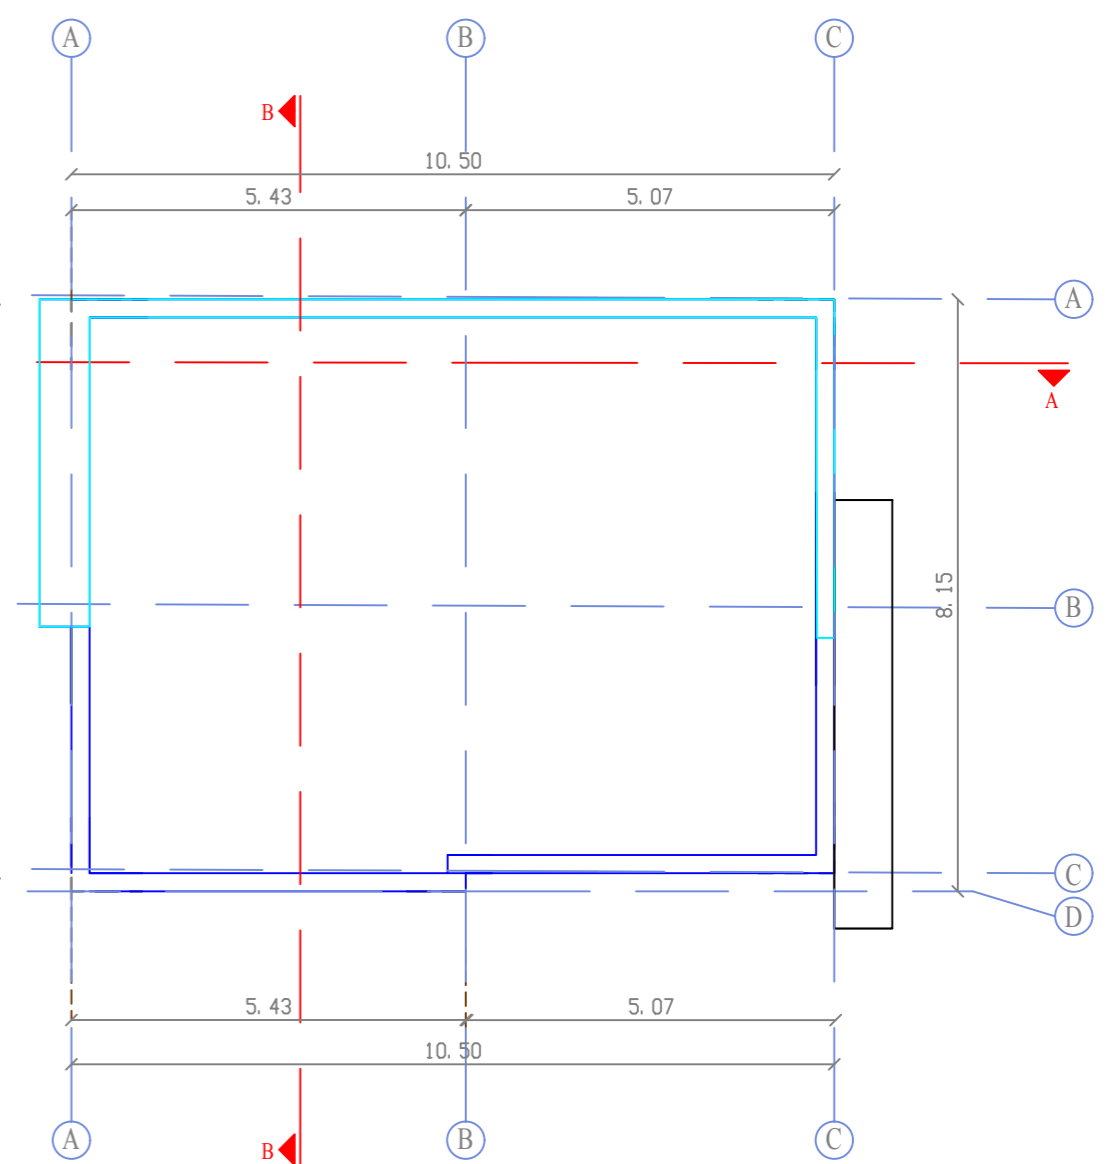

**ROOF PLAN**

JOB :	<b>YEROSKEPOU</b> RESIDENCES PAPHOS - CYPRUS	ARCHITECT:	<b>YIANNOUKOU LAMBRIANIDOU JOANNA</b> TEL. 26 - 222700 , MOB . 99577622		
CLIENT:	<b>MARINOS HADJIMITSIS &amp; OTHER</b> (FOR MEDOUSA CONSTR. LTD)	<b>PLANS</b>			
		SCALE :1:100	DATE :NOV' 2016	DWG NO.: A 2	